


DETAIL A

| Parts List | | | | | |
|------------|-----|-------|-------|---------------------------|---------------------|
| ITEM | QTY | ID | OD | DESCRIPTION | PART NUMBER |
| 1 | 1 | | | IPPSAS3204 | StartingAdapter4307 |
| 2 | 1 | -- | 32 in | STORM COLLAR | IPPSC3216-STD |
| 3 | 1 | -- | 32 in | FLAT FLASHING | IPPF3216-STD |
| 4 | 1 | -- | 32 in | ROOF SUPPORT | IPPRS3216-STD |
| 5 | 1 | -- | 32 in | WALL SUPPORT | IPPWS3216-STD* |
| 6 | 1 | 12 in | -- | TEE CAP | IPPTC1216 |
| 7 | 1 | 12 in | -- | ADJUSTABLE LENGTH | IPPAL1216 |
| 8 | 1 | 32 in | -- | 90° DETACHABLE TEE | IPPD903216 |
| 9 | 1 | 32 in | -- | 12" LENGTH | IPP12L3216 |
| 10 | 1 | 32 in | -- | CLOSURE SECTION | IPPCS3216 |
| 11 | 1 | 32 in | -- | 36" LENGTH | IPP36L3216 |
| 12 | 44 | 32 in | -- | 48" LENGTH | IPP48L3216 |
| 13 | 1 | 32 in | -- | BASE TEE WITH ANGLE PLATE | IPGBT123216 |

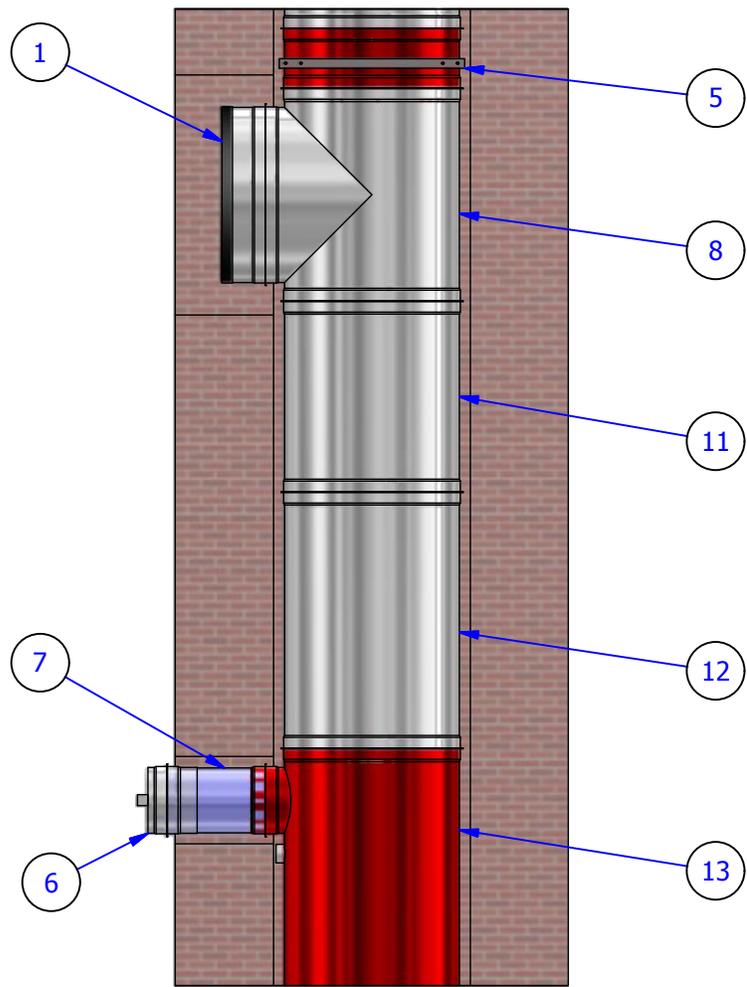


50 W 97th STREET
New York, NY 10025

IPP CHIMNEY SYSTEM

Is a prefabricated modular venting system, designed for both quick assembly and pressure tight capacity using a big and small end jointing.

Chimney:

Inner wall: 20 gauge 316 2B stainless steel
 Insulation: n/a
 Outer wall: n/a

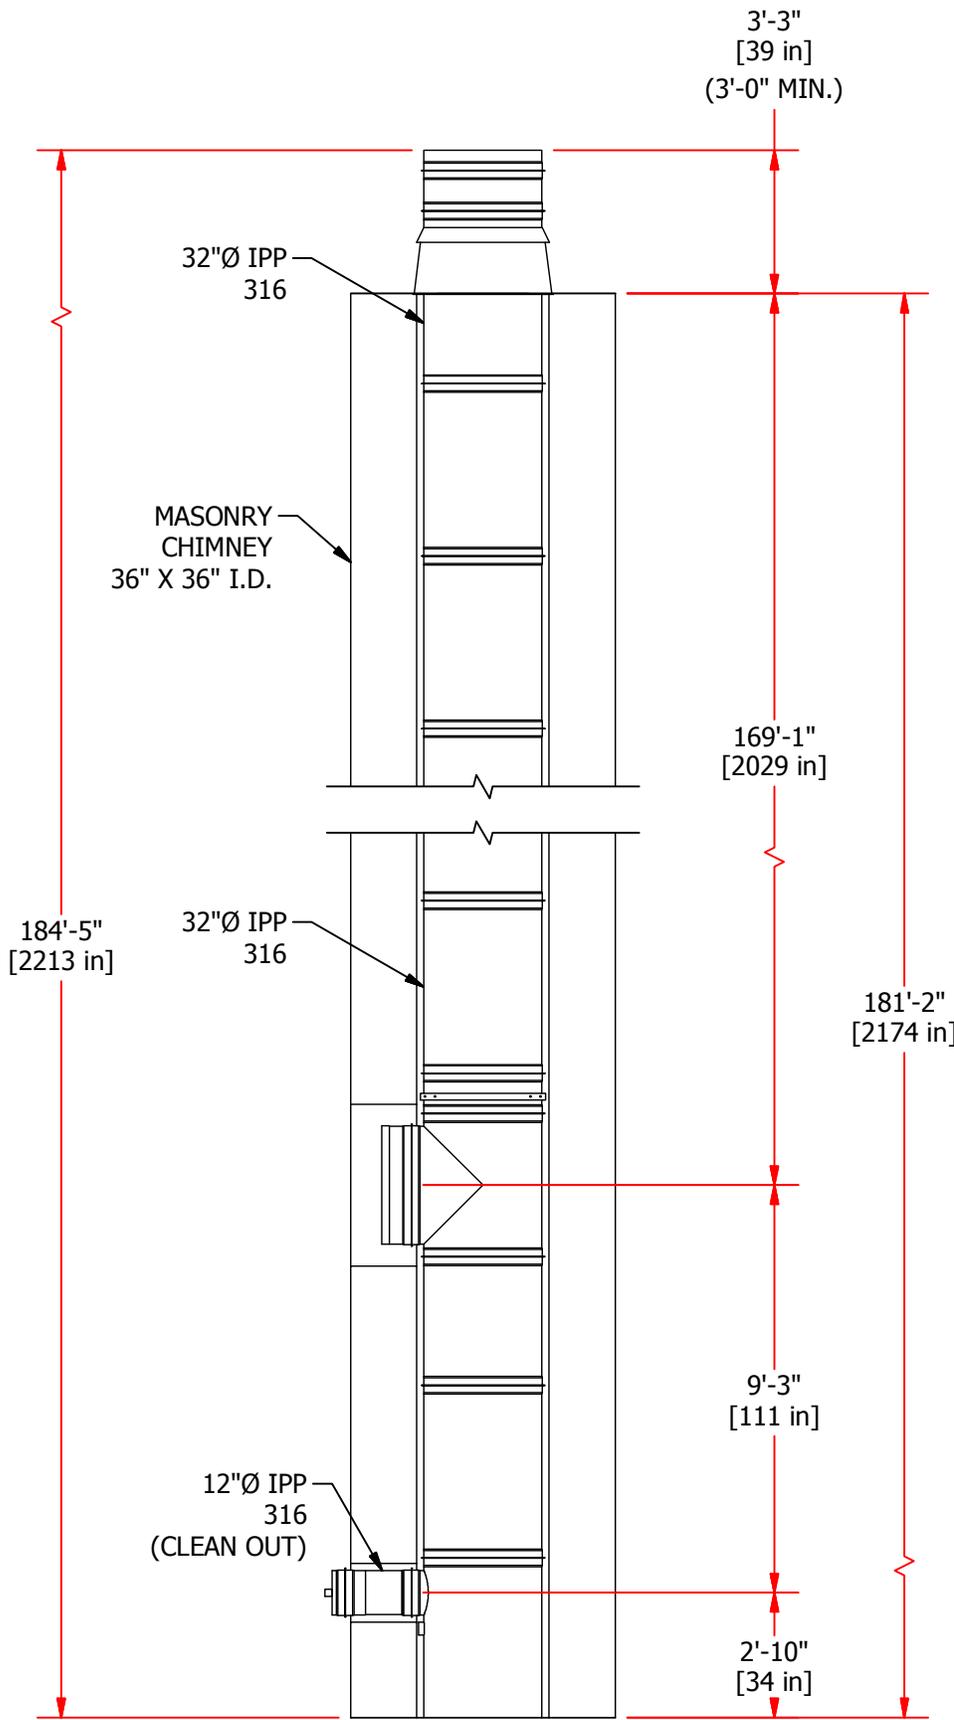

ELEVATION VIEW

| | | | |
|---------|------------|-----------------|----|
| 1 | 2013-08-15 | FOR APPROVAL | MM |
| No. | Date: | Revision | By |
| Chimney | | Minimum opening | |

Project: 50 W 97TH STREET

Client: AMERICAIN VENTILATION SERVICES
 26-16 123 RD STREET
 COLLEGE POINT, NY, 11354
 Phone: (718)321-3621 #101 Fax: (718)321-8391

Project manager: Benoît Perron

| | | | | |
|----------|------------|-----------|--------|------------|
| Draw by: | Verif. By: | Appr. by: | Scale: | Date: |
| M.D. | B.P. | B.P. | N.T.S. | 2013-08-06 |


Title: 32"Ø IPP 316

Approval signature: _____ Approval date: _____

| | | | |
|--------------|--------------|--------|-------|
| No. Project: | No. Drawing: | Sheet: | Rev.: |
| 30900-A | 30900-A | 2 / 5 | 1 |




ISOMETRIC VIEW

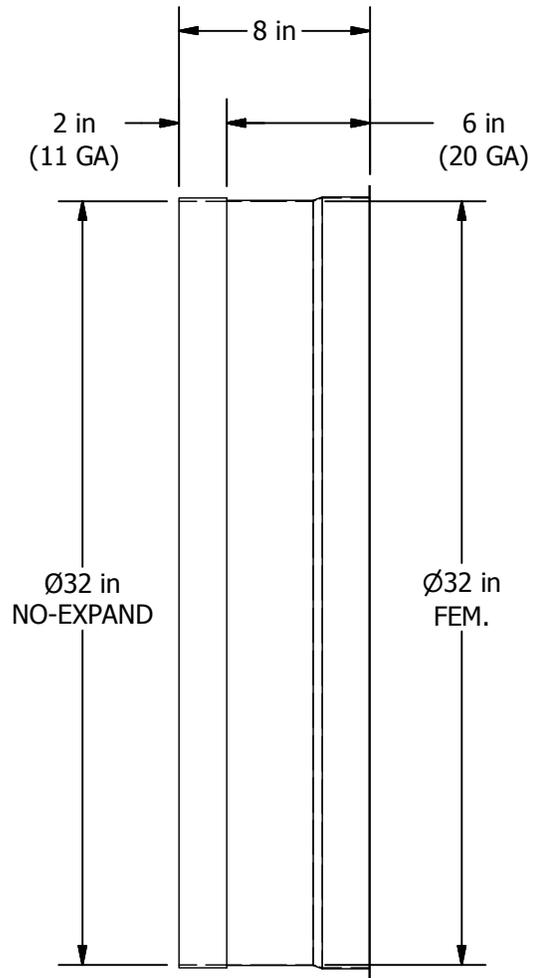



32"Ø SA DETAIL

| | |
|--------------|------------|
| Connect to: | EXISTING |
| Orientation: | HORIZONTAL |
| Qty: | 1 |
| Type: | IPP |
| Material: | 316 |
| Gauge: | SEE DETAIL |

| | | | |
|-----|------------|--------------|----|
| | | | |
| 1 | 2013-08-15 | FOR APPROVAL | MM |
| No. | Date: | Revision | By |

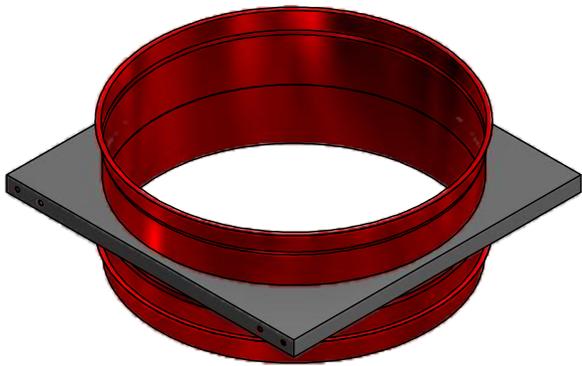

ISOMETRIC VIEW

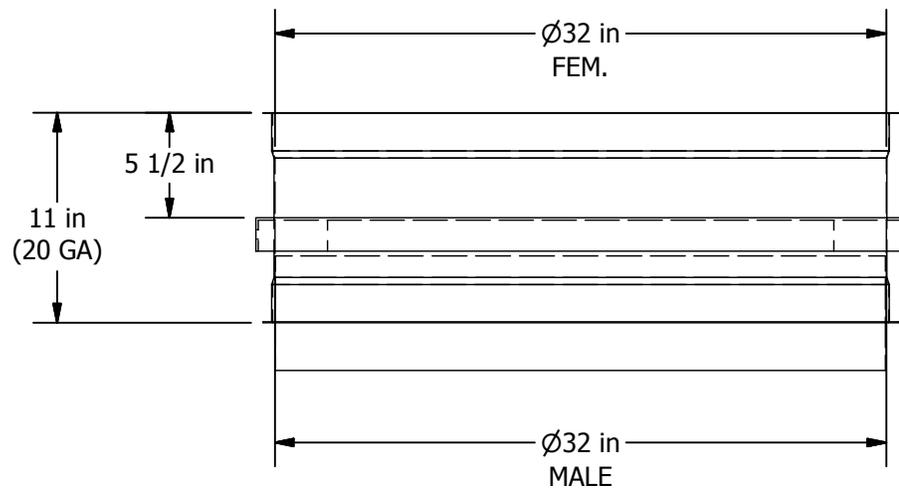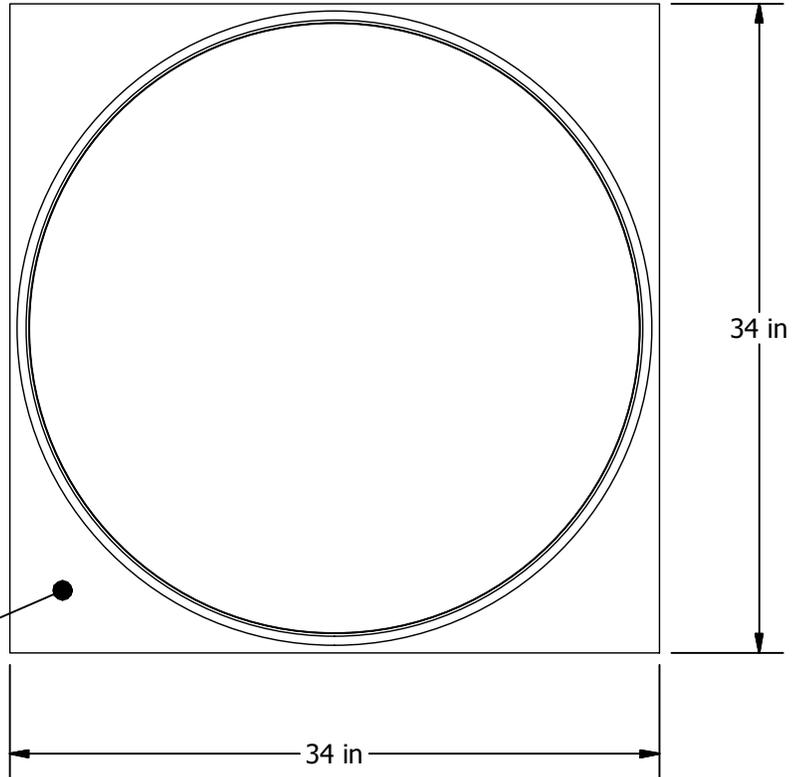


SPECIAL WS DETAIL

| | |
|-----------|------------|
| Qty: | 1 |
| Type: | IPP |
| Material: | 316-STD |
| Gauge: | SEE DETAIL |

| | | | |
|-----|------------|--------------|----|
| | | | |
| 1 | 2013-08-15 | FOR APPROVAL | MM |
| No. | Date: | Revision | By |



ISOMETRIC VIEW

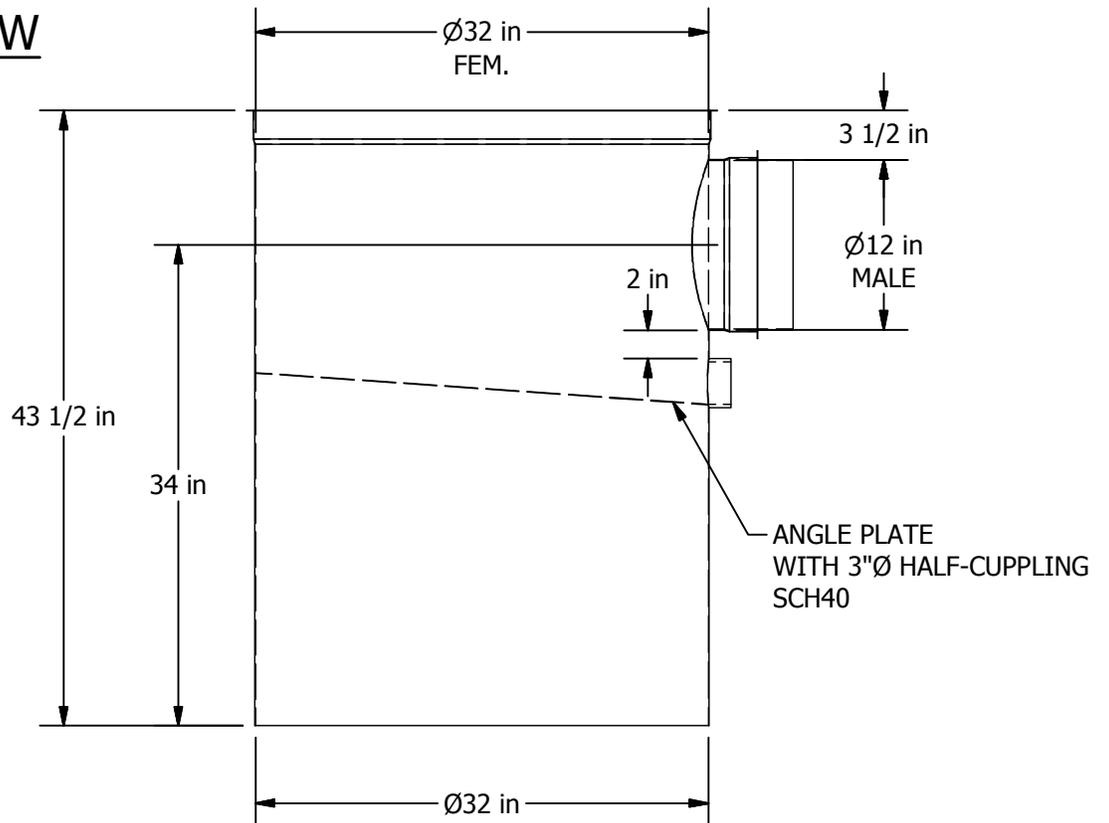

DETACHABLE BASE TEE DETAIL

| | |
|-----------|-------|
| Qty: | 1 |
| Type: | IPP |
| Material: | 316 |
| Gauge: | 20 GA |


545 Fernand-Poitras, Terrebonne, QC J6Y 1Y5
 Tél.: (450) 625-6060 / 1-866-625-6060 • Téléc.: (450) 625-8170
 www.chemineelining.com • info@chemineelining.com

| | | | |
|-----|------------|--------------|----|
| | | | |
| 1 | 2013-08-15 | FOR APPROVAL | MM |
| No. | Date: | Revision | By |