


Parts List					
ITEM	QTY	ID	OD	DESCRIPTION	PART NUMBER
1	3			SPECIAL GUIDING SPACER	IPPGS2416-STD*
2	1			STARTING ADAPTER	IPPSA2416-STD
3	1	--	24 in	FLAT FLASHING	IPPF2416-04
4	1	--	24 in	ROOF SUPPORT	IPPRS2416-04*
5	1	--	24 in	STORM COLLAR	IPPSA2416-04
6	1	--	24 in	WALL SUPPORT	IPPWS2416-STD
7	1	12 in	--	ADJUSTABLE LENGTH	IPPAL1216
8	1	12 in	--	TEE CAP	IPPTC1216
9	2	24 in	--	12" LENGTH	IPP12L2416
10	39	24 in	--	48" LENGTH	IPP48L2416
11	1	24 in	--	90° TEE	IPPT902416
12	1	24 in	--	ADJUSTABLE LENGTH	IPPAL2416
13	1	24 in	--	BASE TEE WITH ANGLE PLATE	IPPBT122416
14	1	24 in	--	CLOSURE SECTION	IPPCS2416

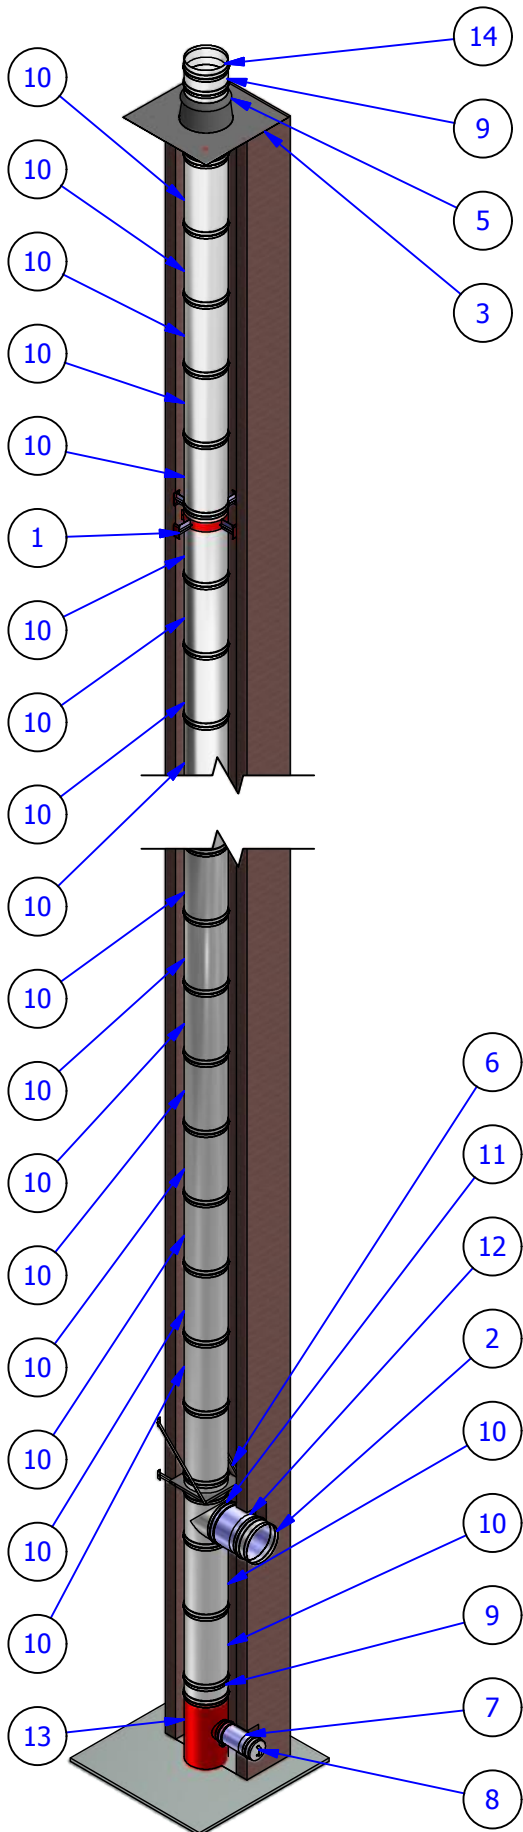

CARLYLE TOWERS
Flushing, NY

4	2014-01-07	FOR APPROVAL	KL
3	2013-12-23	FOR APPROVAL	KL
No.	Date de rev.	Revision	Par

IPP CHIMNEY SYSTEM

Is a prefabricated modular venting system, designed for both quick assembly and pressure tight capacity using a big and small end jointing.


Chimney:

Inner wall: 20 gauge 316 2B stainless steel

Insulation: n/a

Outer wall: n/a

3'-4"
[40 in]
(3'-0" MIN.)

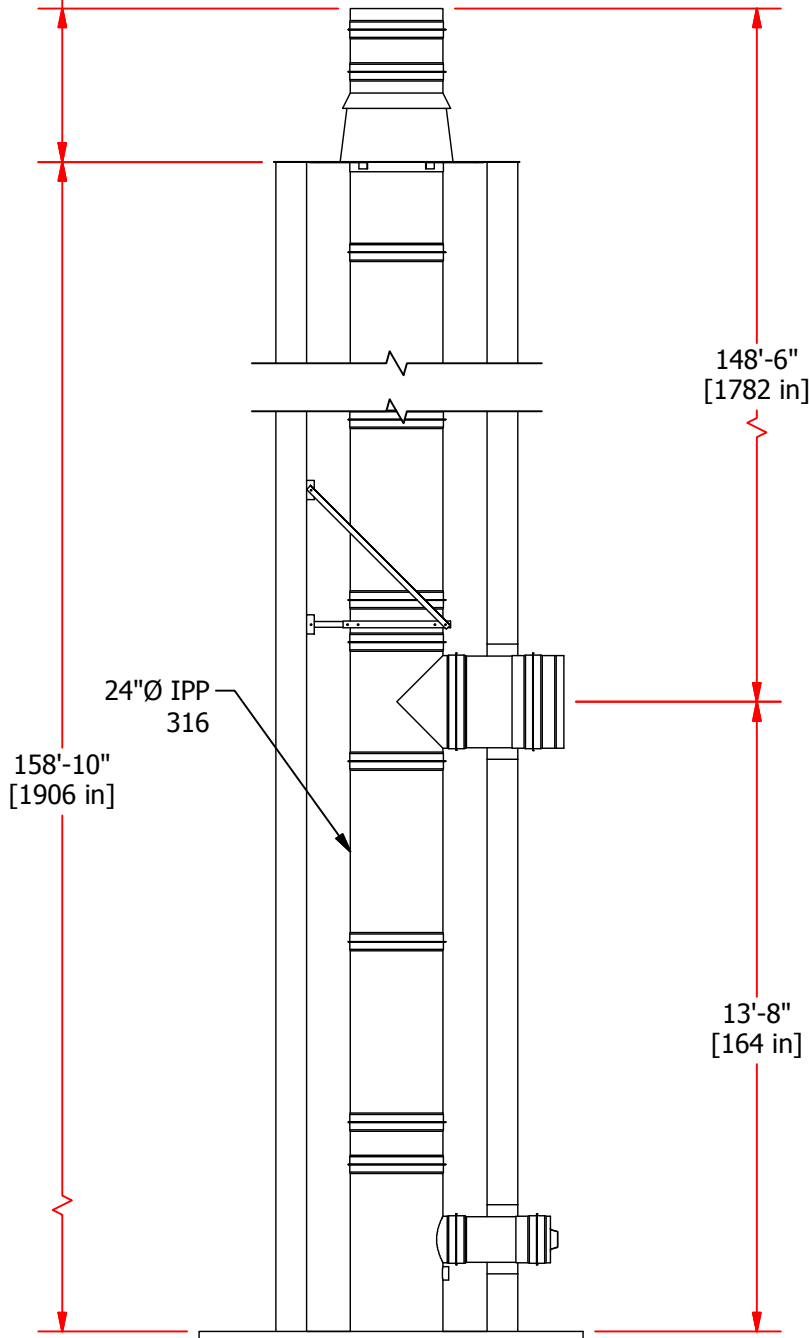

ELEVATION VIEW

3	2013-12-23	FOR APPROVAL	KL
2	2013-12-18	FOR APPROVAL	NC
1	2013-12-13	FOR REVISION	NL
No.	Date:	Revision	By
Chimney		Minimum opening	

Project: CARLYLE-SKYLINE 43-44 KISSENA BLVD

Client: American Ventilation Services Inc
365 W 34th St,
New York, NEW YORK

Phone: 212-244-5044

Fax: 212-244-4271

Project manager:

Benoît Perron

Draw by:	Verif. By:	Appr. by:	Scale:	Date:
NL	B.P.	B.P.	N.T.S.	2013-12-12

Title: 24"Ø IPP 316

LINER

No. Project:	No. Drawing:	Sheet:	Rev.:
31673-A	31673-A	2 / 6	3

NOTE:


The item(s) contained in this bill of material will be built solely for this job; your PO number:
This document must be field verified and/or approved before the order will be entered for manufacturing.
Any additional parts not shown on this document will need to be ordered with a different purchase order.

Approval signature: _____

Approval date: _____



ISOMETRIC VIEW

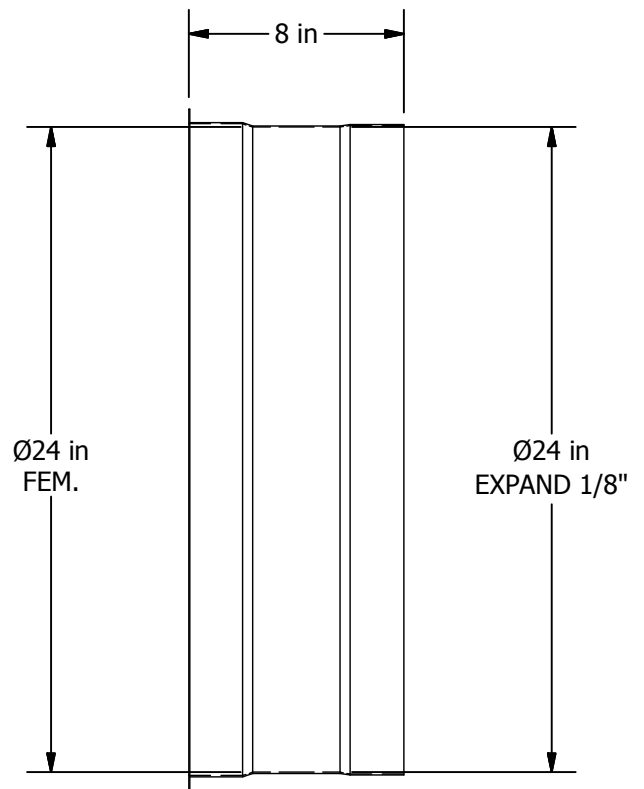


24"Ø SA DETAIL

Connect to:	EXISTING
Orientation:	HORIZONTAL
Qty:	1
Type:	IPP
Material:	316
Gauge:	20 GA

3	2013-12-23	FOR APPROVAL	KL
2	2013-12-18	FOR APPROVAL	NC
1	2013-12-13	FOR REVISION	NL
No.	Date:	Revision	By




ISOMETRIC VIEW


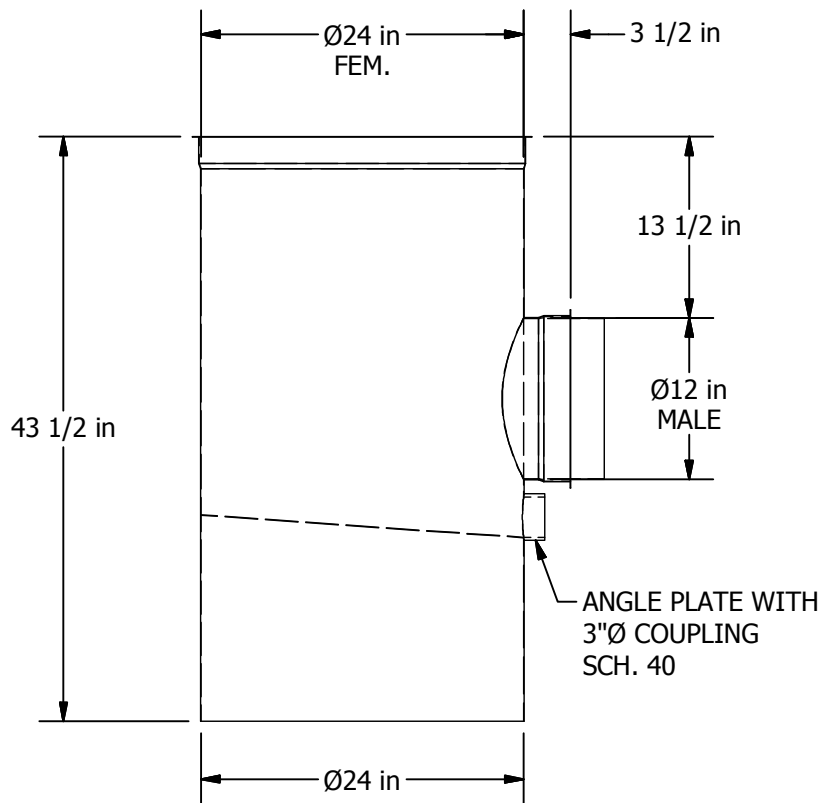


BASE TEE DETAIL


Qty:	1				
Type:	IPP				
Material:	316				
Gauge:	20 GA				
		3	2013-12-23	FOR APPROVAL	KL
		2	2013-12-18	FOR APPROVAL	NC
		1	2013-12-13	FOR REVISION	NL
		No.	Date:	Revision	By

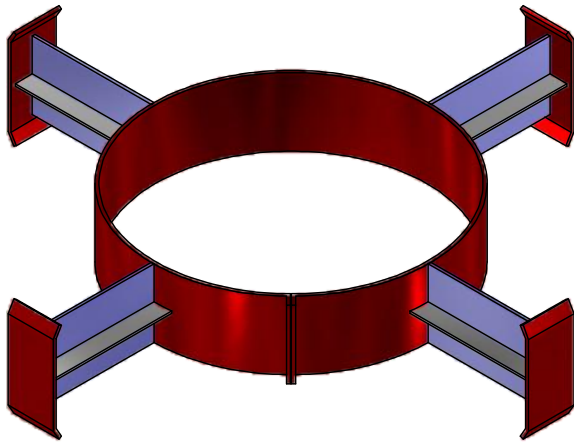

ISOMETRIC VIEW

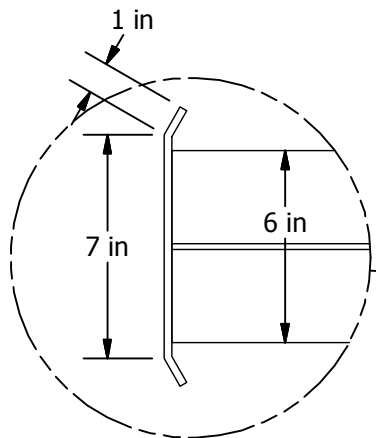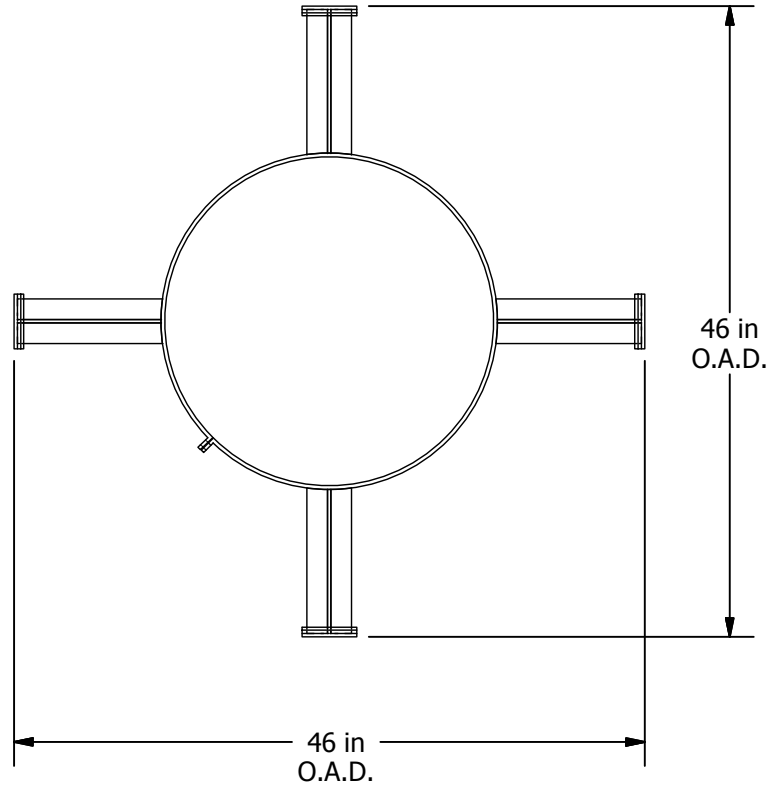


DETAIL A

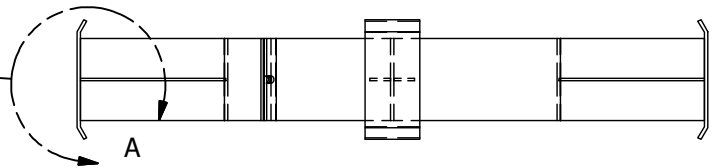



SPECIAL GUIDING SPACER DETAIL

Qty:	2
Type:	IPP
Material:	316-STD
Gauge:	24 GA

No.	Date:	Revision	By
3	2013-12-23	FOR APPROVAL	KL
2	2013-12-18	FOR APPROVAL	NC
1	2013-12-13	FOR REVISION	NL

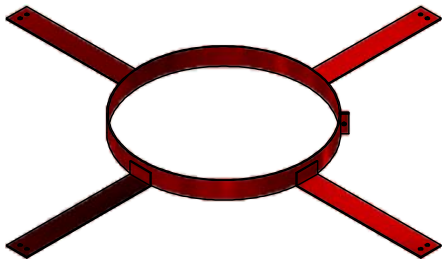

ISOMETRIC VIEW

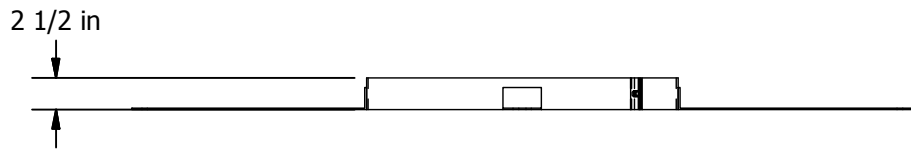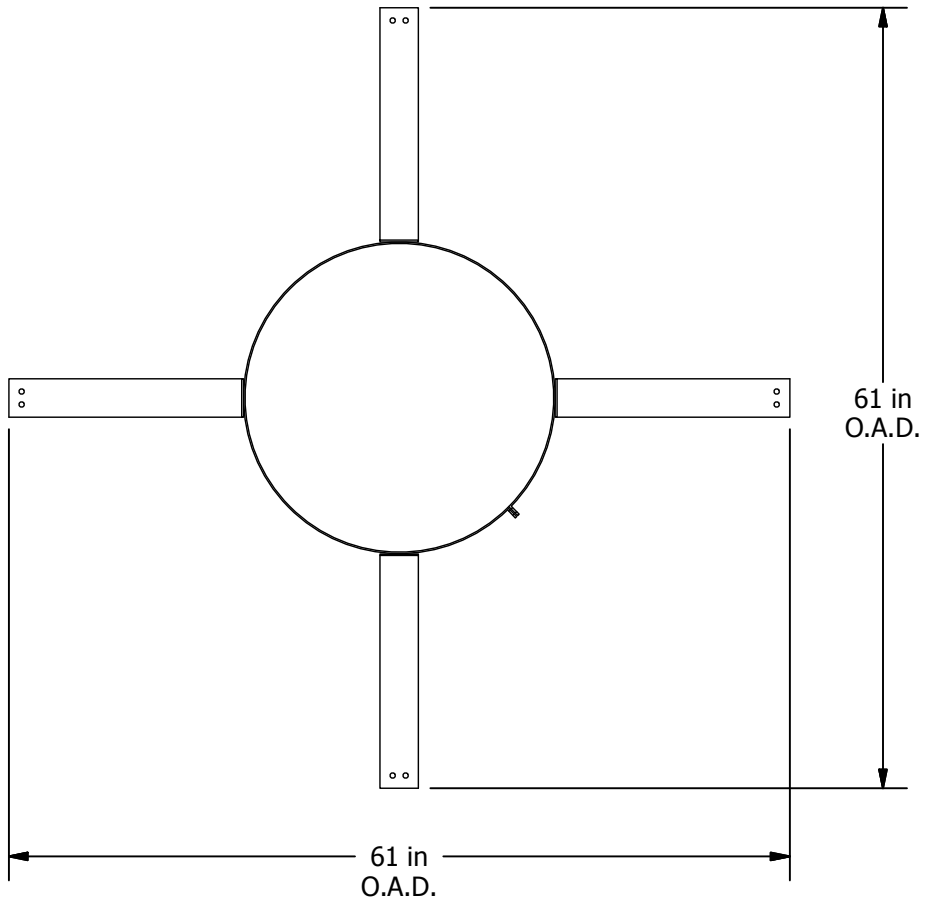

SPECIAL ROOF SUPPORT DETAIL

Qty:	1			
Type:	IPP			
Material:	316			
Gauge:	24 GA			
No.	Date:		Revision	By
3	2013-12-23		FOR APPROVAL	KL
2	2013-12-18		FOR APPROVAL	NC
1	2013-12-13		FOR REVISION	NL